

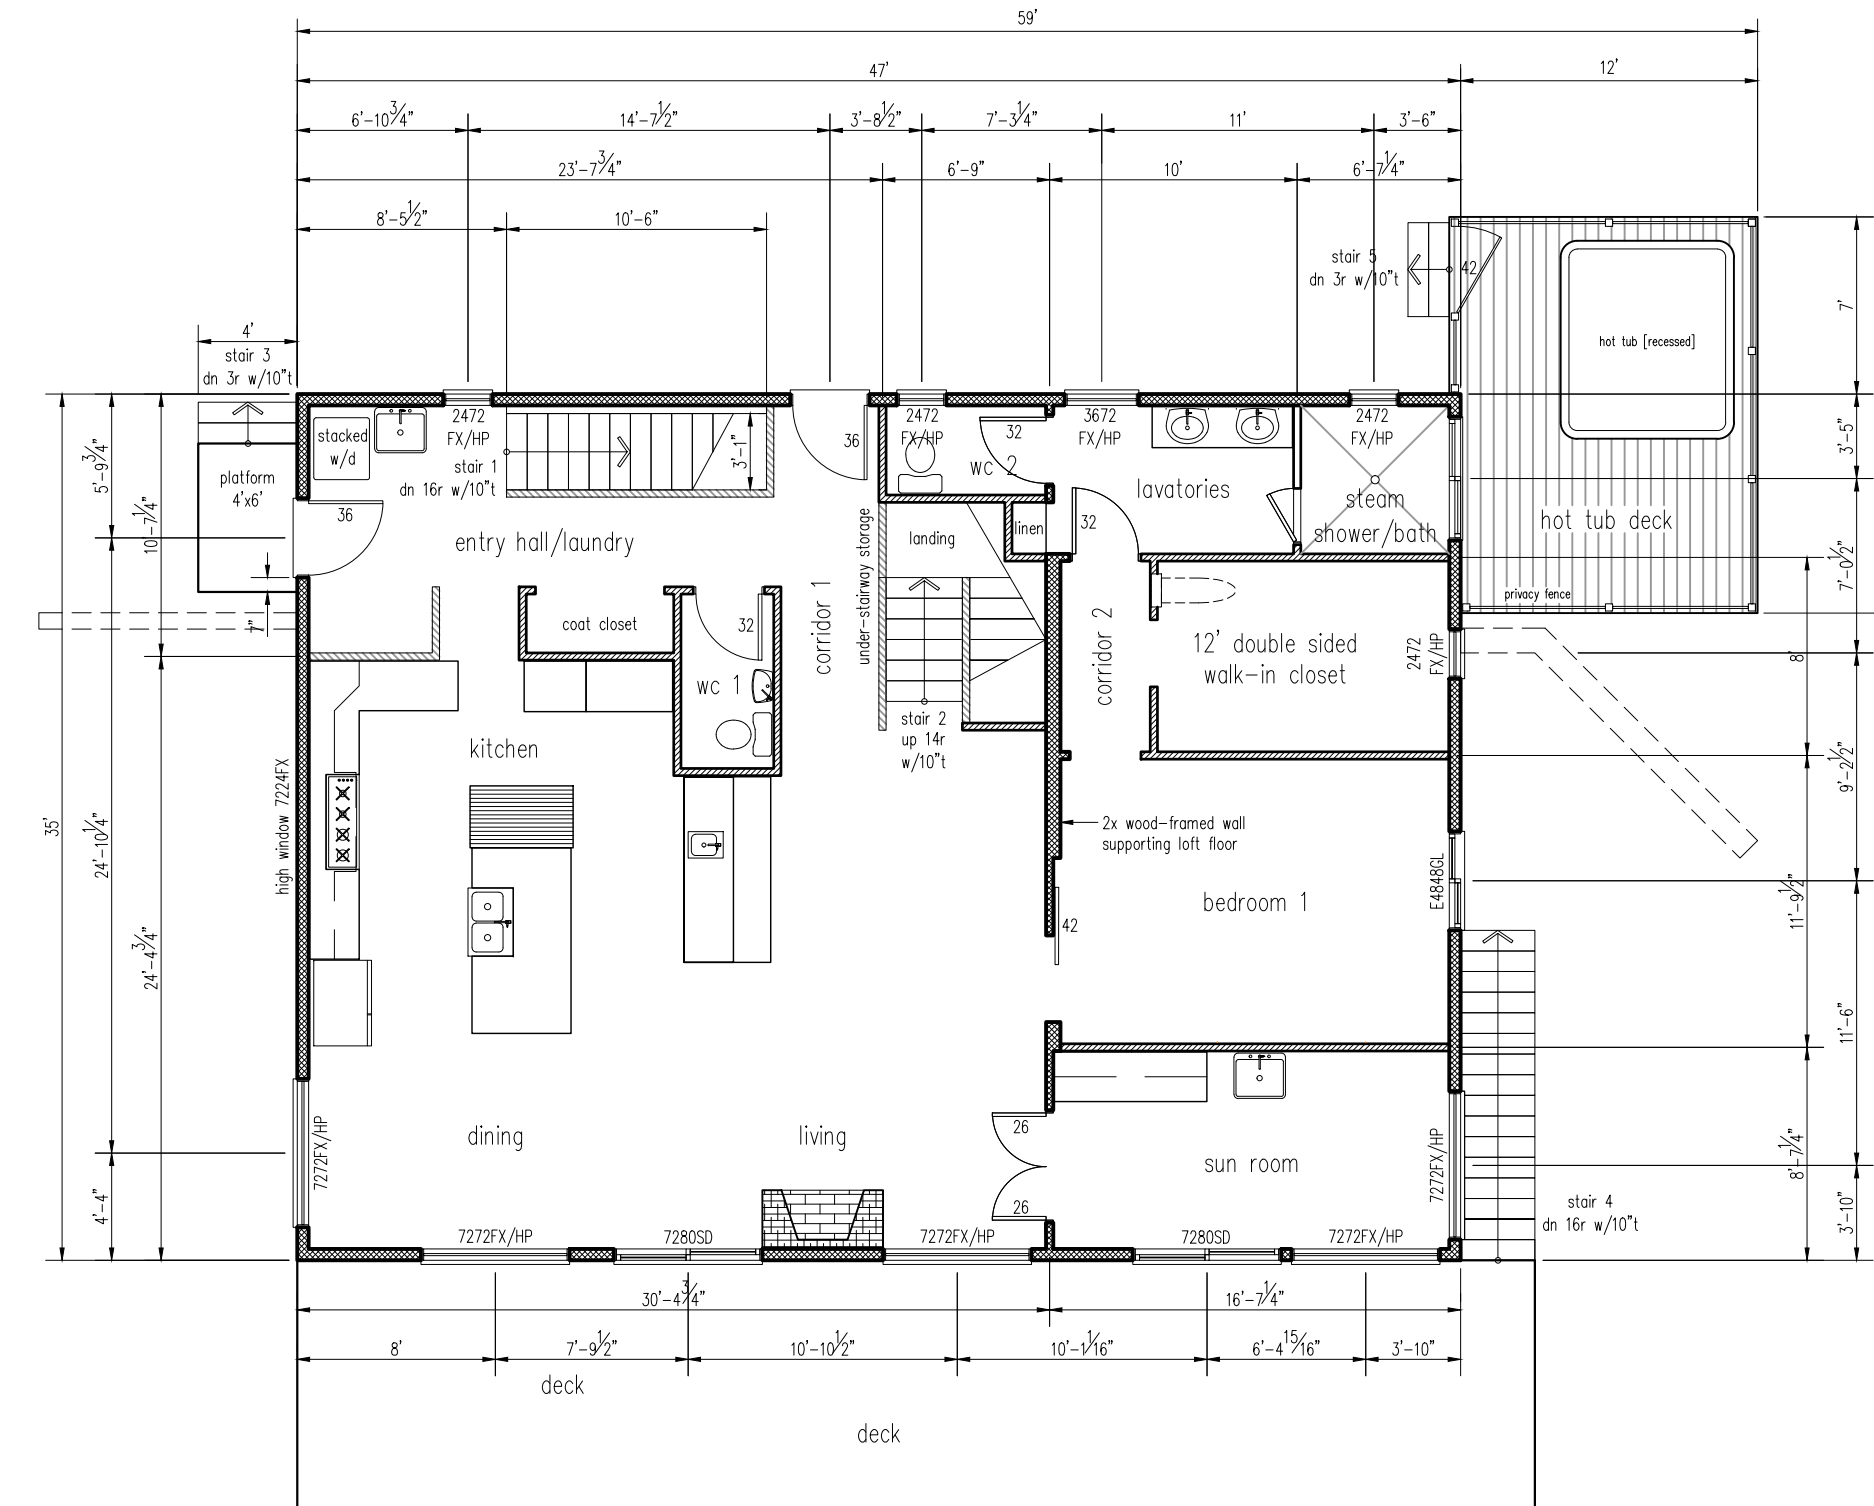
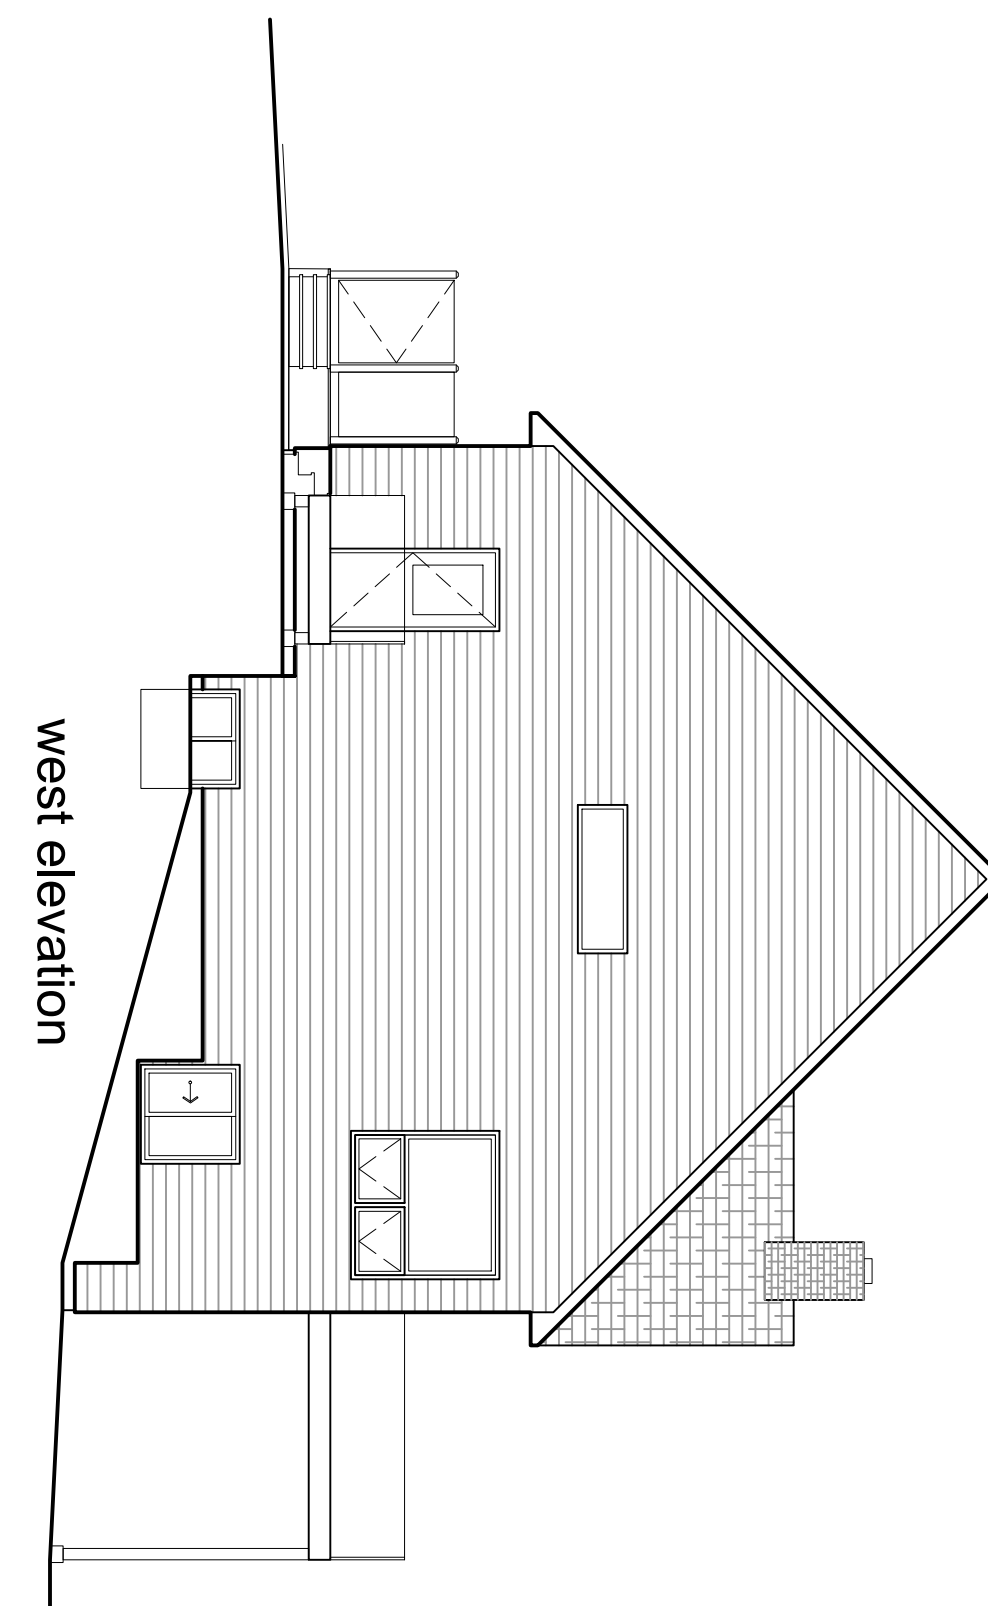
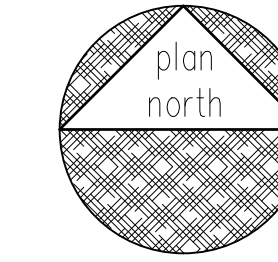
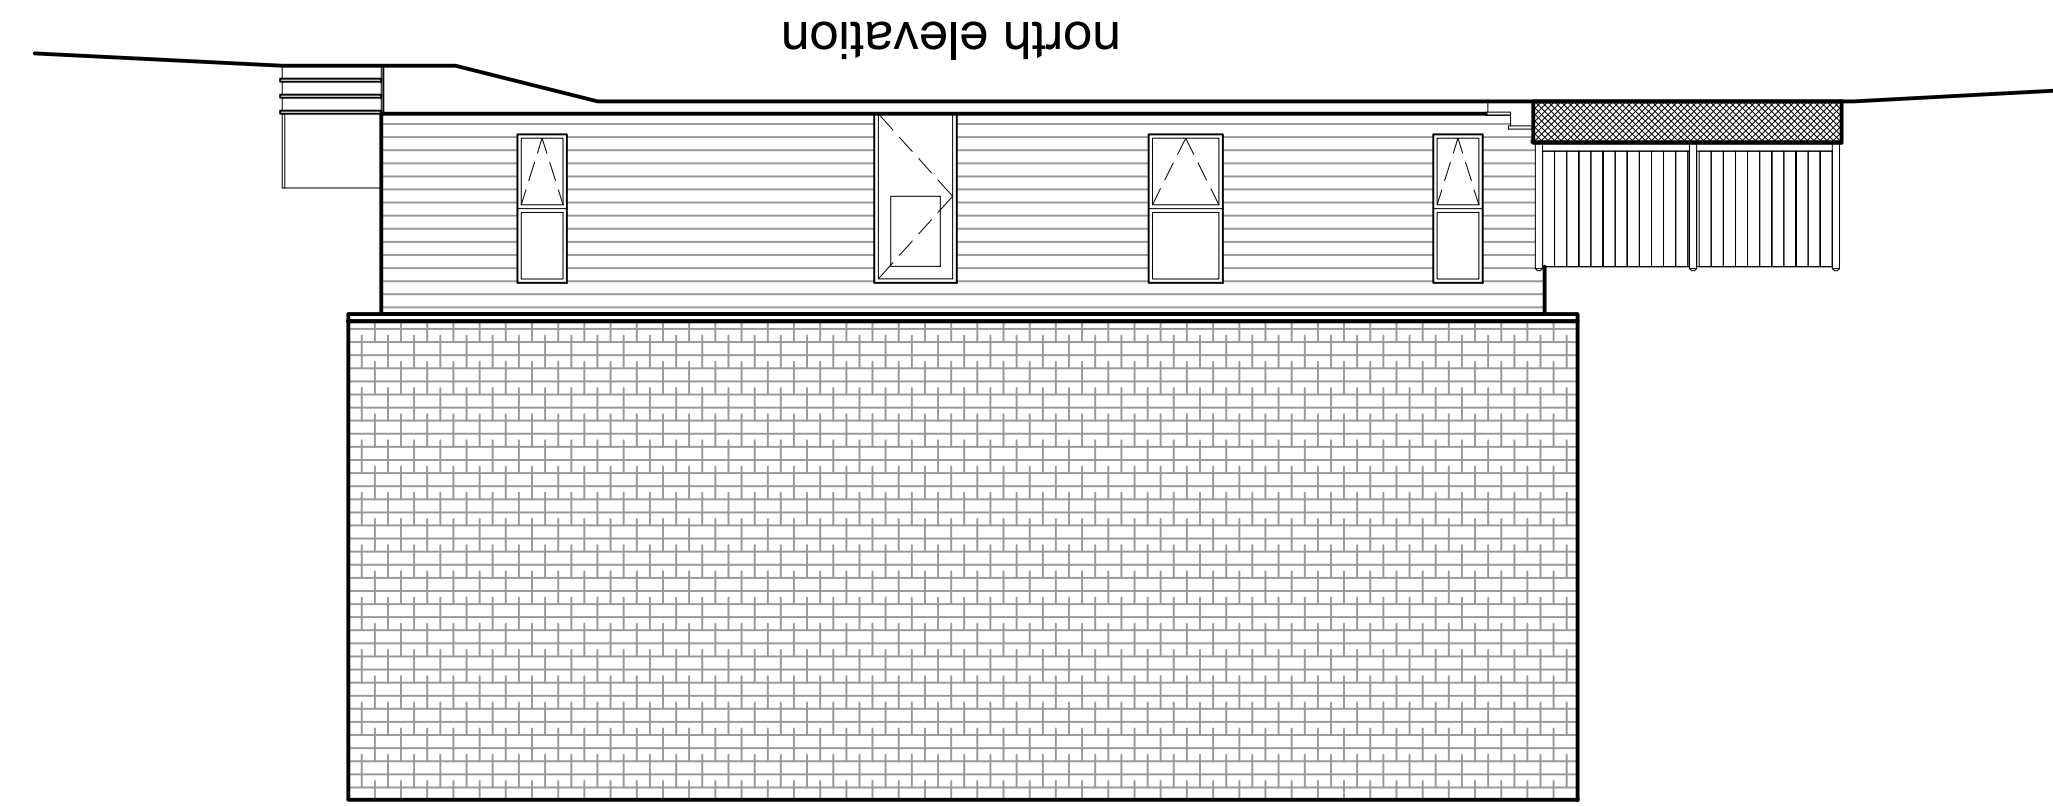


loft plan

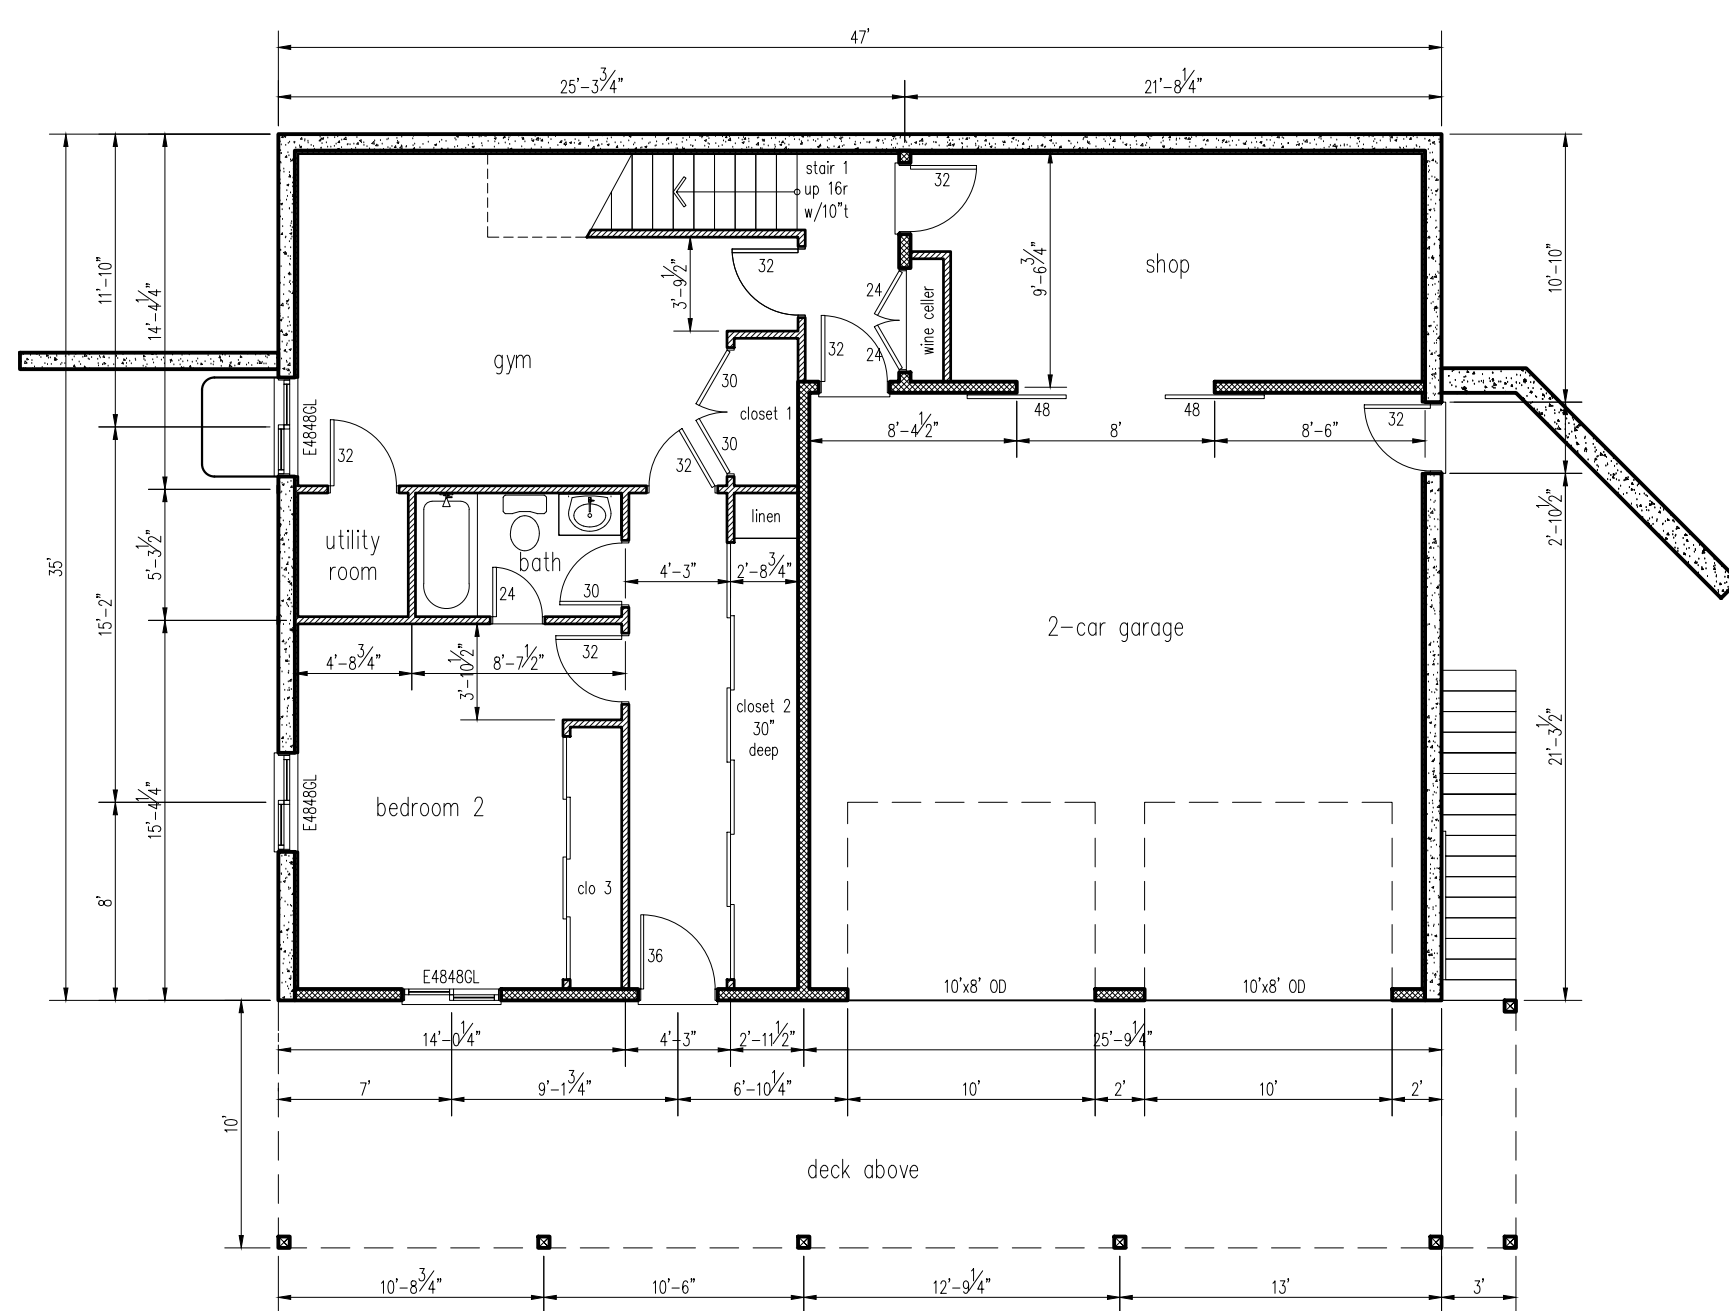

1st floor plan

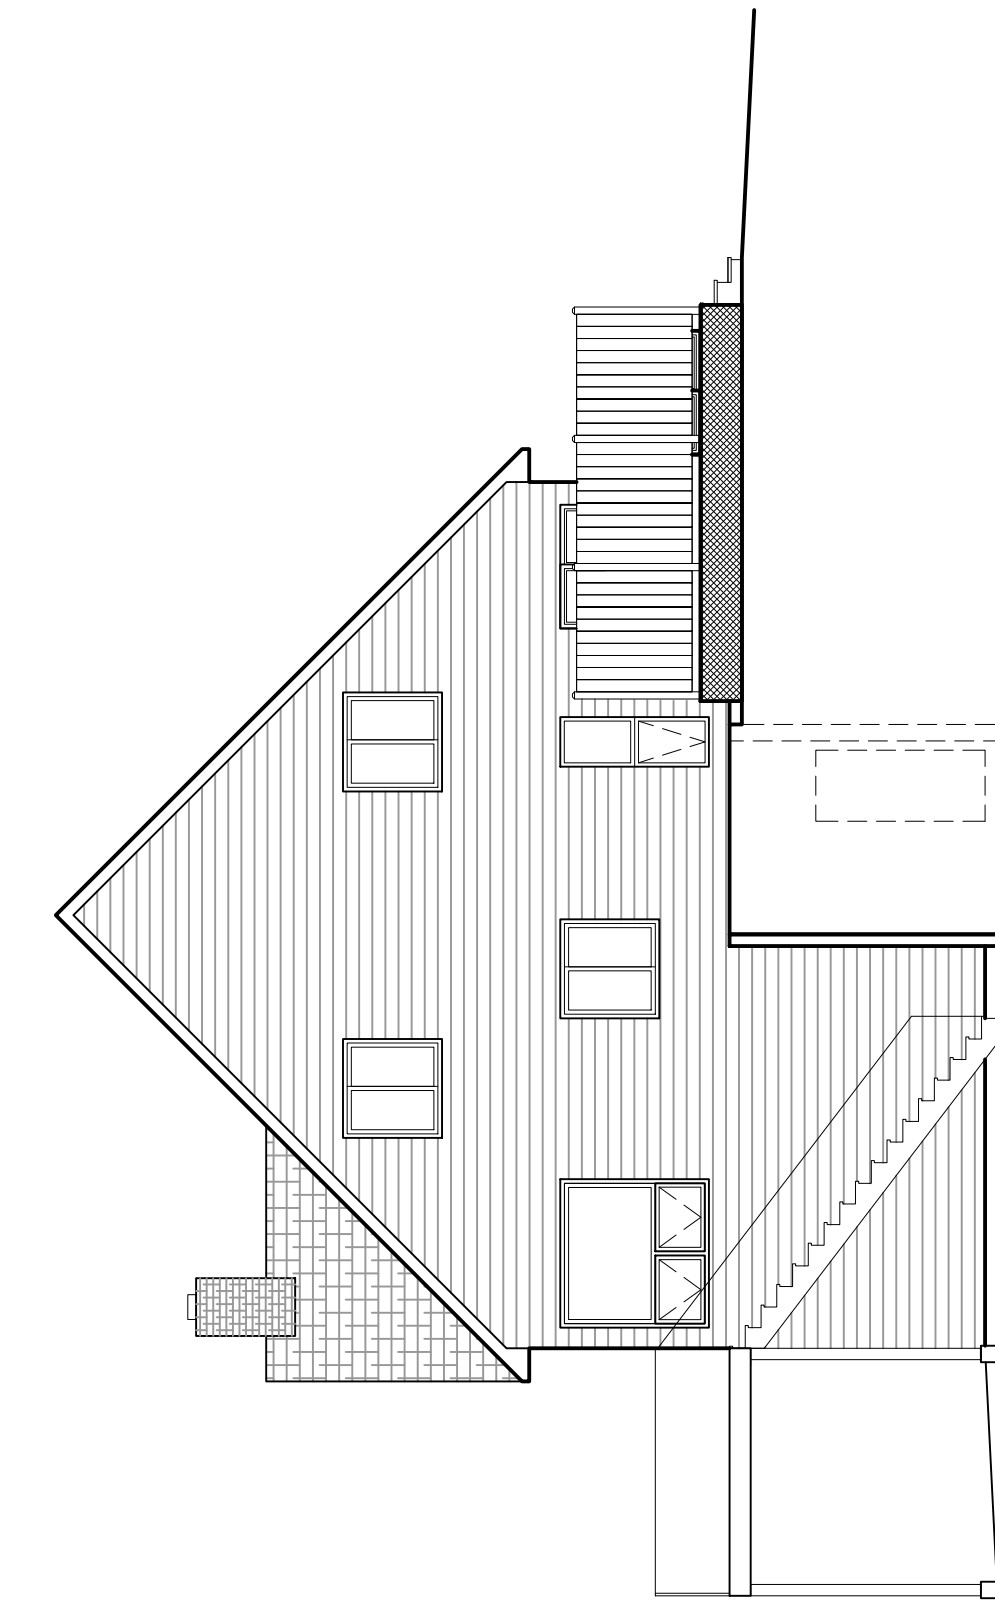

basement plan



south elevation